



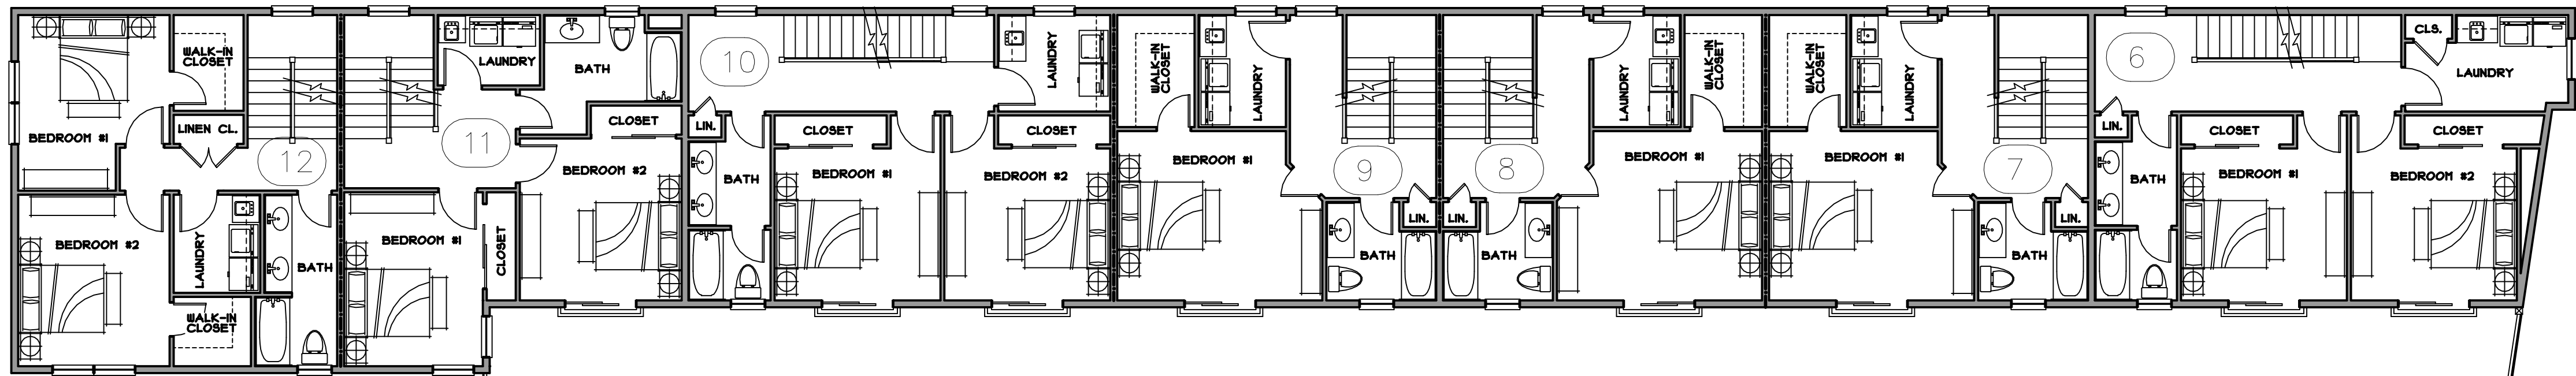



SECOND FLOOR PLAN:

SCALE: 1/4" = 1'-0"

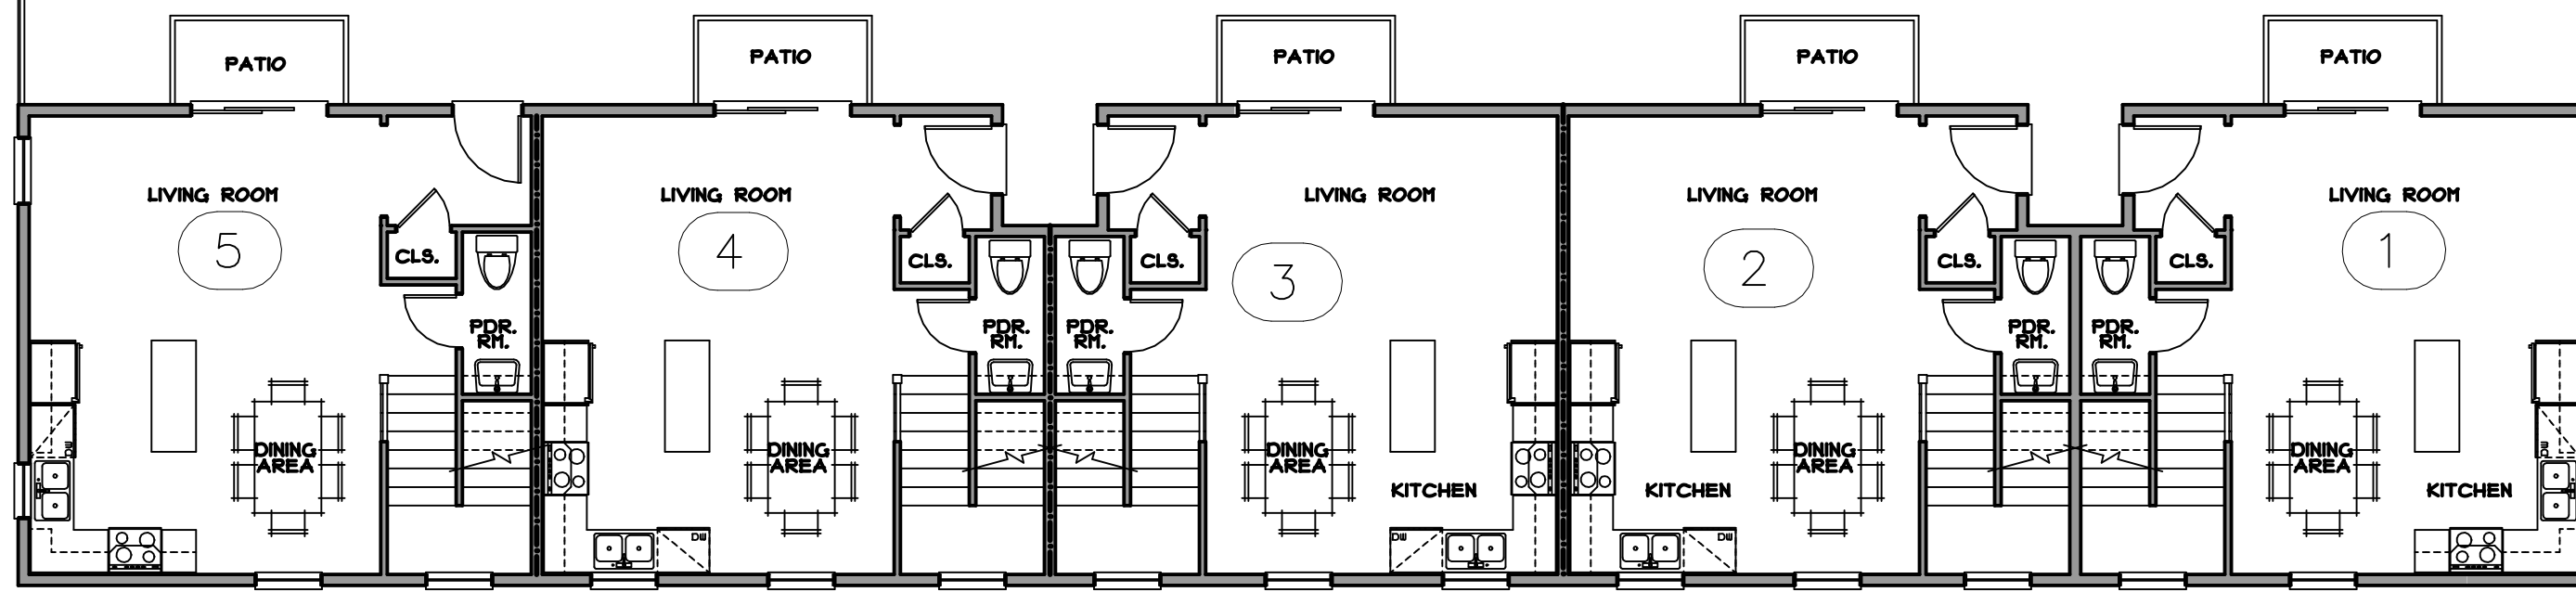

THIRD FLOOR PLAN:

SCALE: 1/4" = 1'-0"

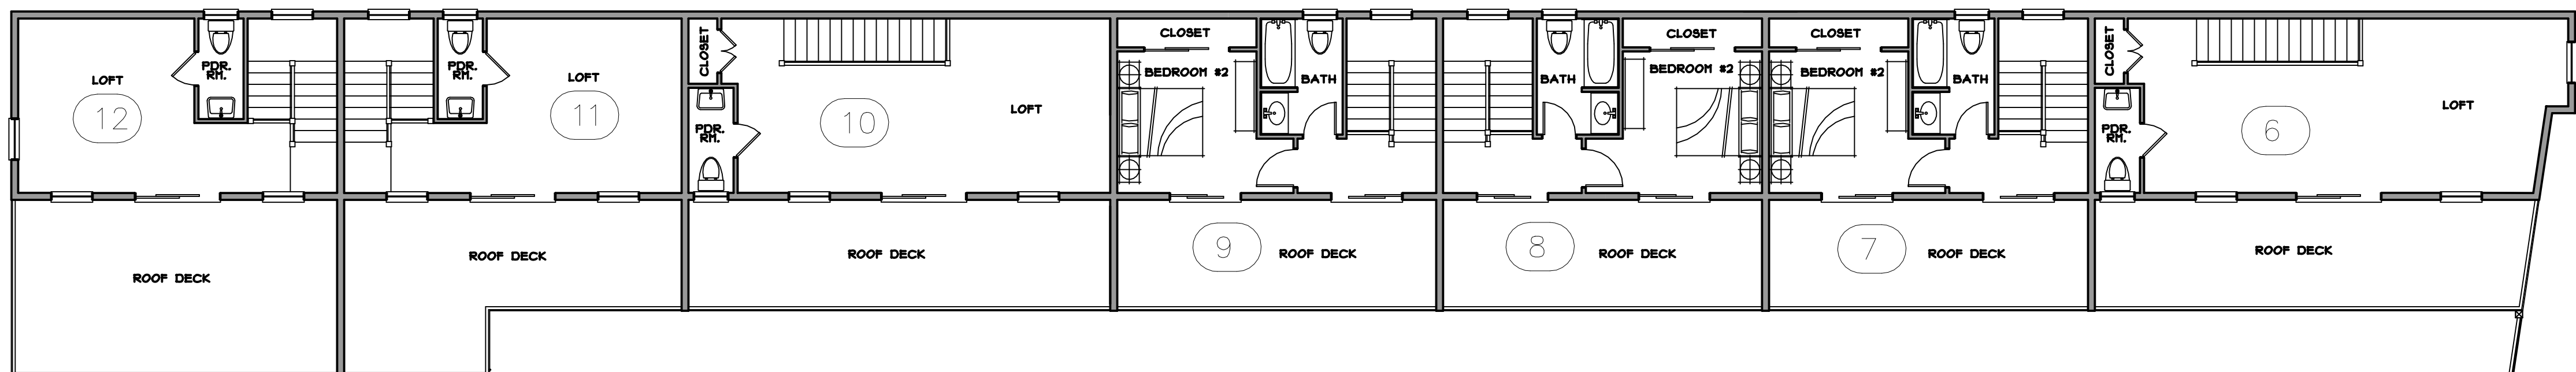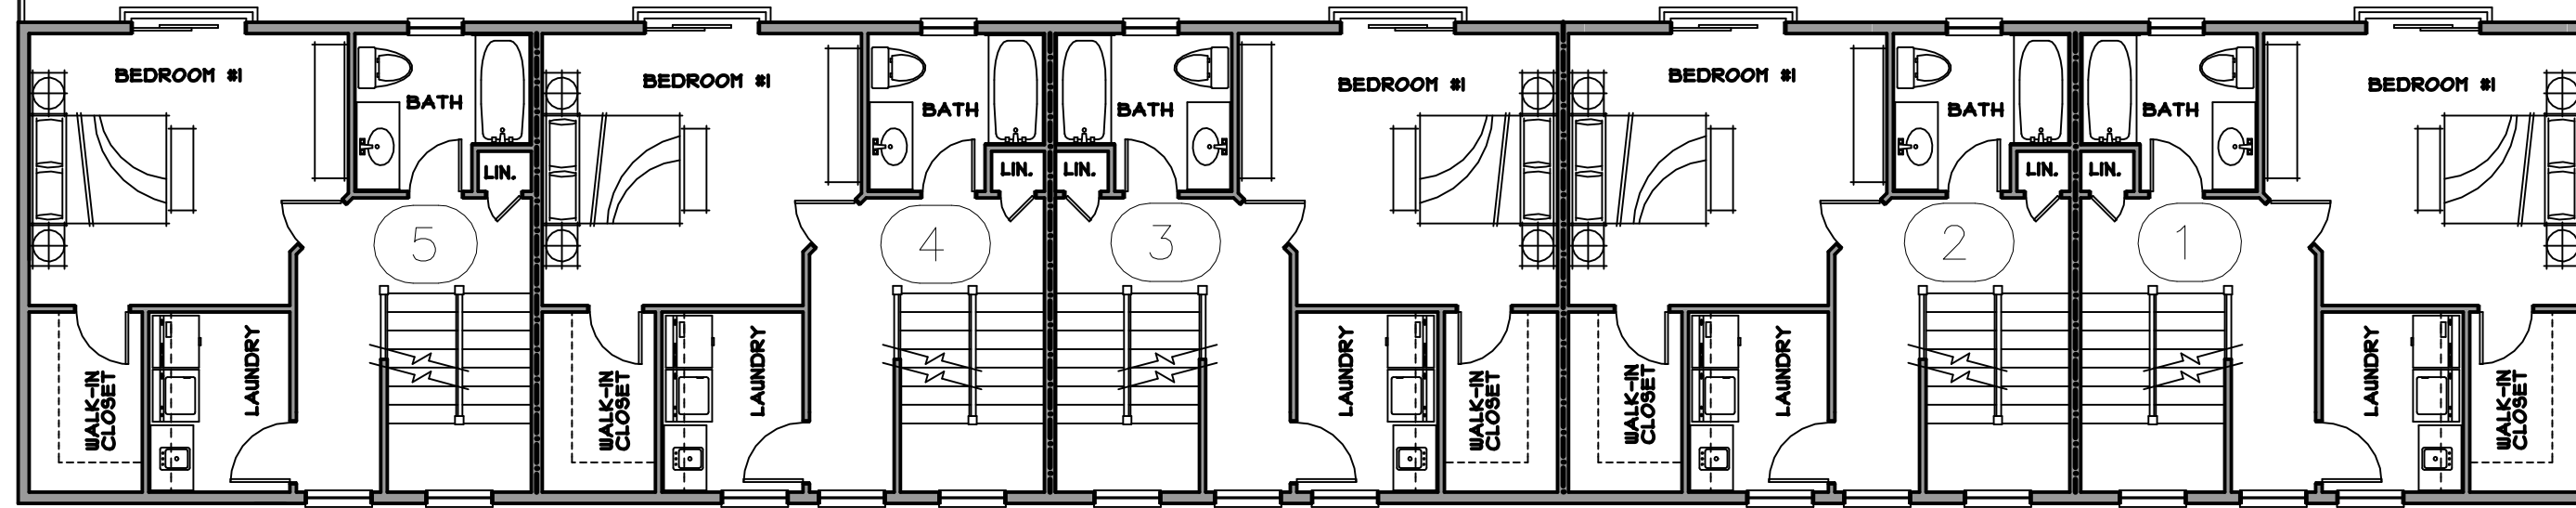

FOURTH FLOOR PLAN:

SCALE: 1/4" = 1'-0"

